

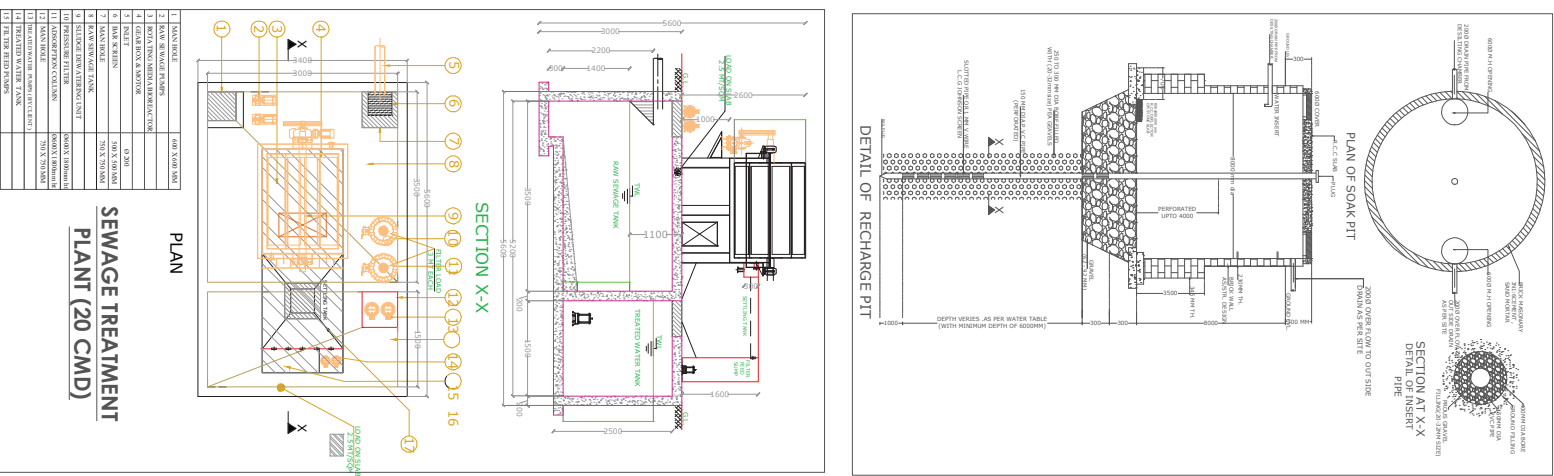


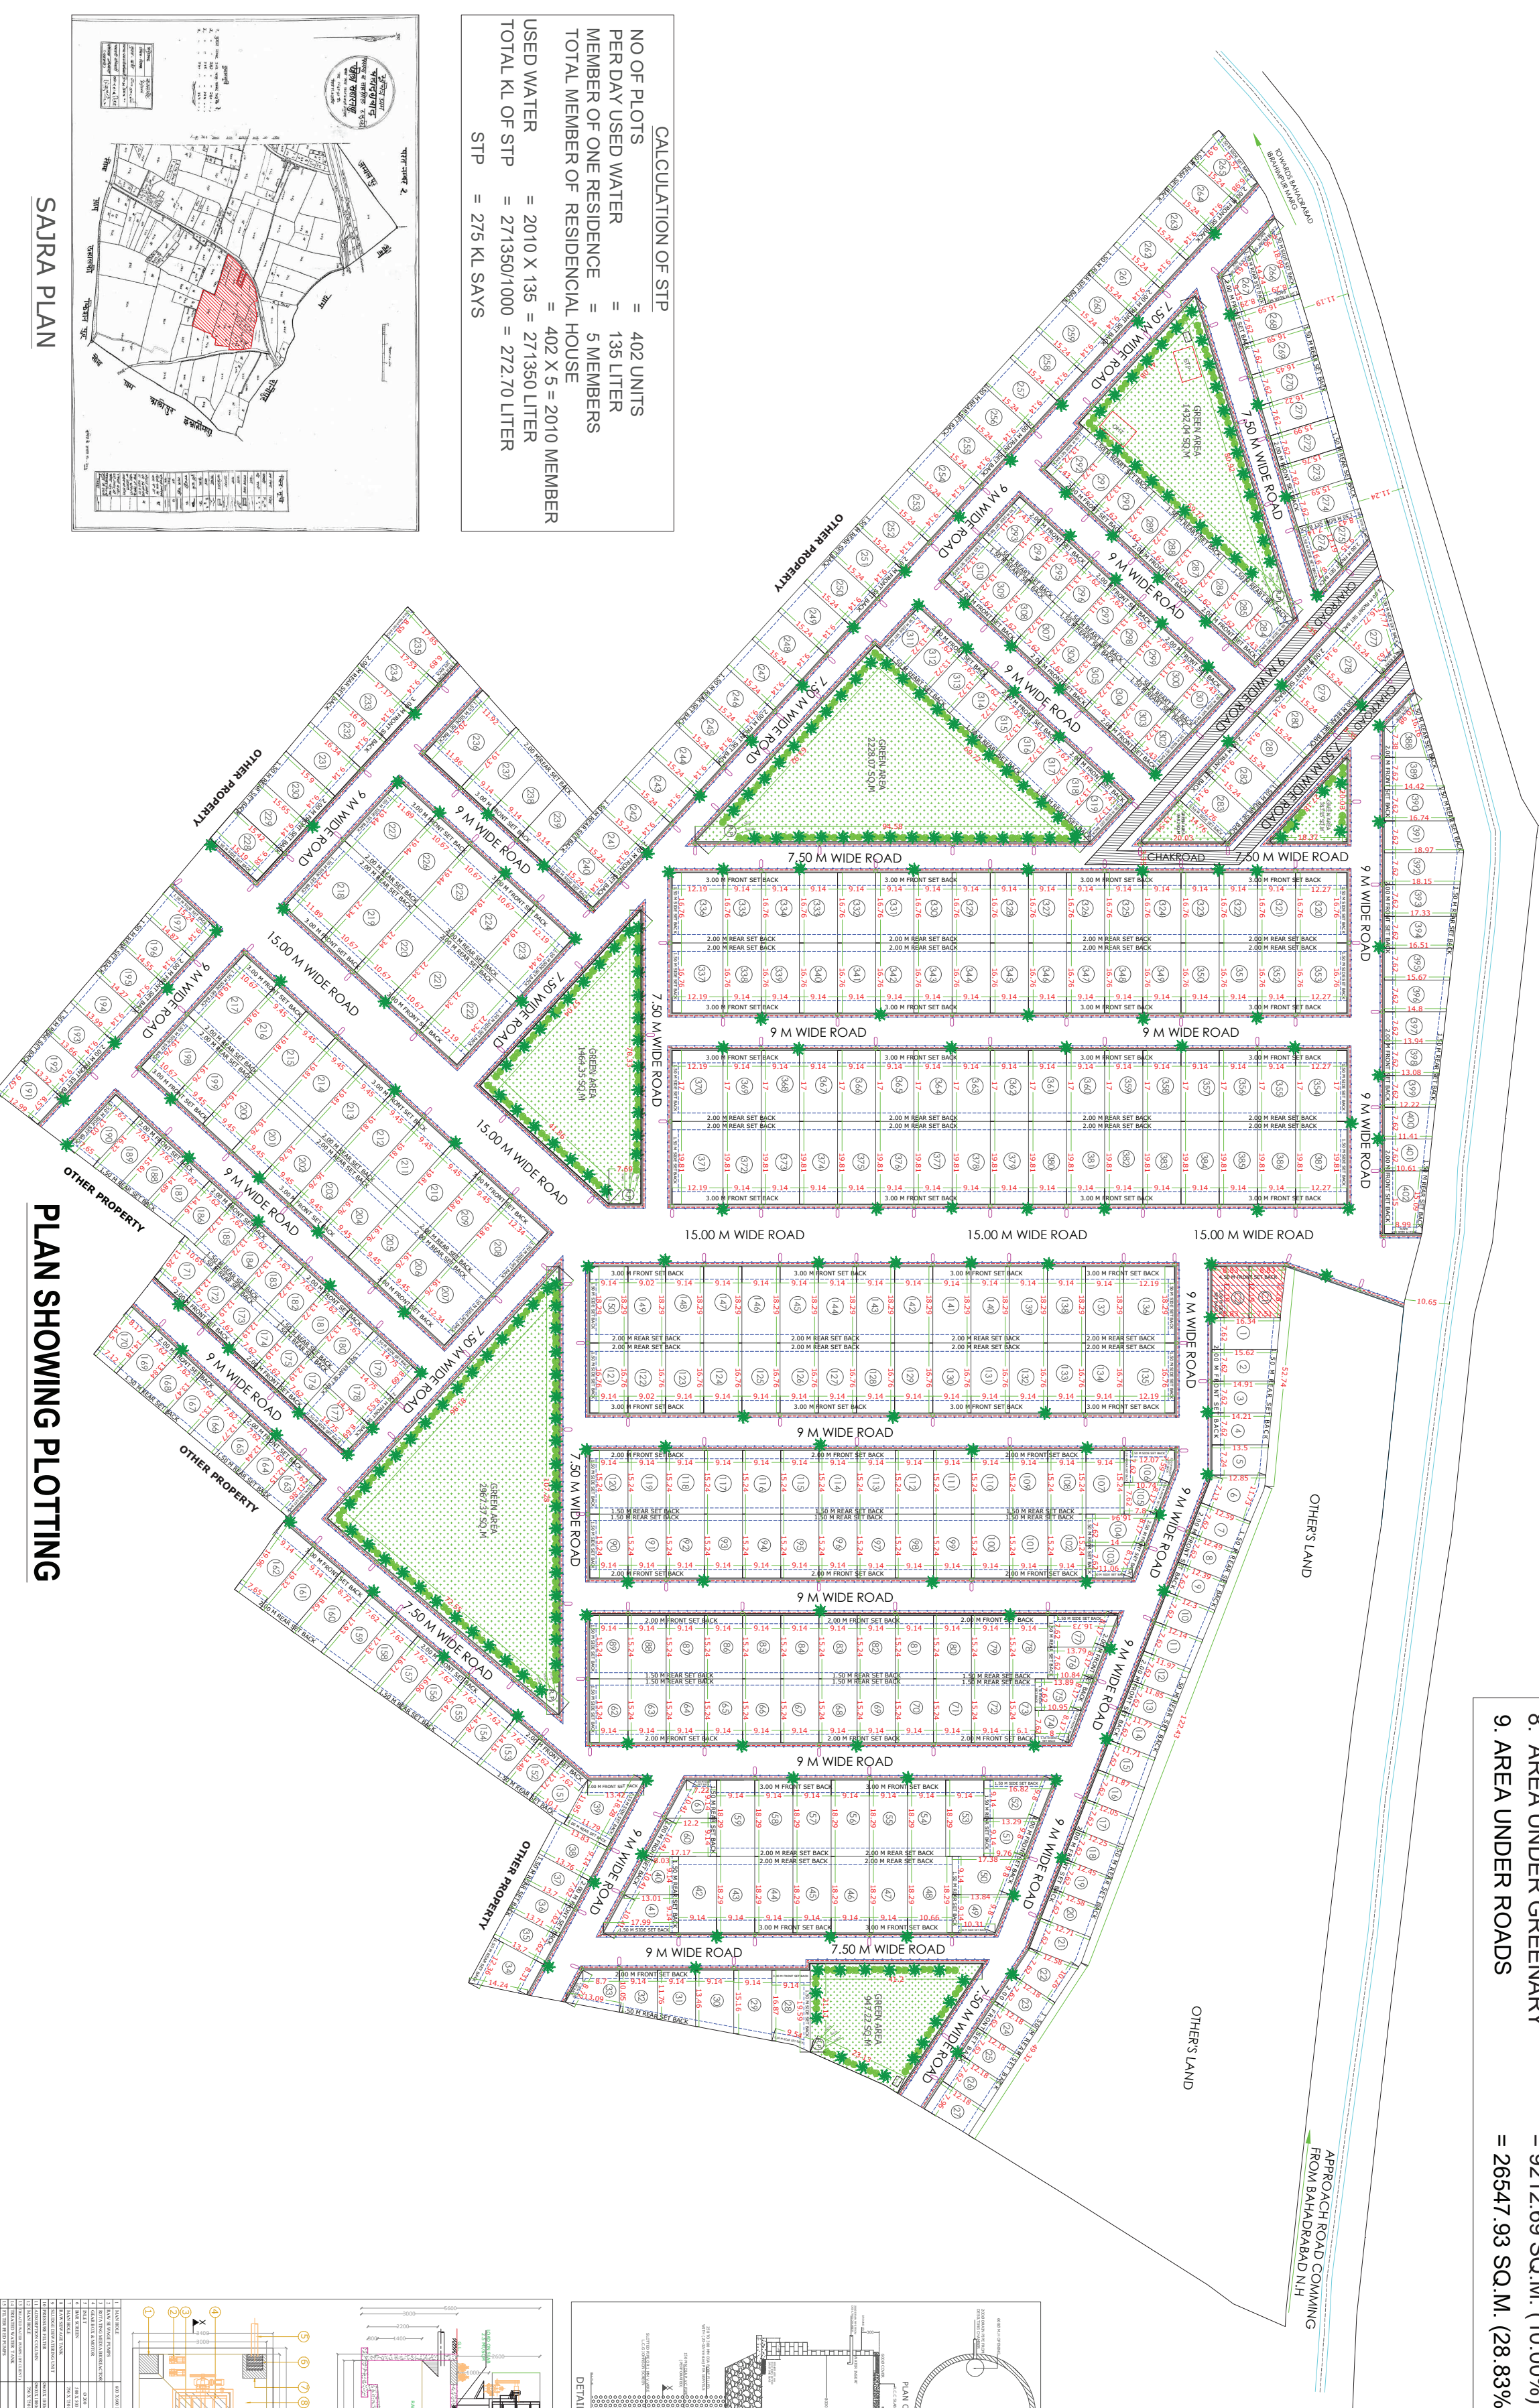

DETAILS OF PLOTS											
LENGTH (M)	WIDTH (M)	AREA (SQ.M)	PLOT No.	NEW PLOTS	NO. OF TOTAL PLOTS	SERVICES (M)					
						FOOTPATH SIDE					
12713	1	12713	1	12713	200	150	-	-	-	-	-
10524	2	10524	2	10524	200	150	-	-	-	-	-
10554	4	10554	4	10554	200	150	-	-	-	-	-
95357	5	95357	5	95357	200	150	-	-	-	-	-
102089	6	102089	6	102089	200	150	-	-	-	-	-
9553	7	9553	7	9553	200	150	-	-	-	-	-
9440	8	9440	8	9440	200	150	-	-	-	-	-
9316	9	9316	9	9316	200	150	-	-	-	-	-
9314	10	9314	10	9314	200	150	-	-	-	-	-
9186	11	9186	200	150	-	-	-	-	-	-	-
9008	12	9008	12	9008	200	150	-	-	-	-	-
9001	13	9001	13	9001	200	150	-	-	-	-	-
8840	14	8840	200	150	-	-	-	-	-	-	-
9110	15	9110	15	9110	200	150	-	-	-	-	-
9228	16	9228	16	9228	200	150	-	-	-	-	-
9408	18	9408	200	150	-	-	-	-	-	-	-
9555	19	9555	200	150	-	-	-	-	-	-	-
9036	20	9036	20	9036	200	150	-	-	-	-	-
9723	21	9723	21	9723	200	150	-	-	-	-	-
90906	22	90906	22	90906	200	150	-	-	-	-	-
9262	23	9262	23	9262	200	150	-	-	-	-	-
9241	28	9241	28	9241	200	150	-	-	-	-	-
1644	29	1644	200	150	-	-	-	-	-	-	-
10386	30	10386	200	150	-	-	-	-	-	-	-
9272	32	9272	32	9272	200	150	-	-	-	-	-
9786	33	9786	200	150	150	-	-	-	-	-	-
14425	34	14425	200	150	150	-	-	-	-	-	-
9537	35	9537	3	9537	3	9537	3	9537	3	9537	3
17808	39	17808	39	17808	300	200	150	-	-	-	-
9618	40	9618	200	150	-	-	-	-	-	-	-
14170	41	14170	41	14170	200	150	150	-	-	-	-
16717	42	16717	42	16717	400	300	200	-	-	-	-
10367	48	10367	48	10367	200	150	-	-	-	-	-
10273	50	10273	50	10273	200	150	-	-	-	-	-
12933	52	12933	52	12933	200	150	-	-	-	-	-
16717	53	16717	53	16717	1100	900	200	150	-	-	-
10347	60	10347	60	10347	200	150	-	-	-	-	-
8875	61	8875	61	8875	250	150	-	-	-	-	-
13839	63	13839	63	13839	200	150	-	-	-	-	-
10329	69	10329	200	150	-	-	-	-	-	-	-
10329	70	10329	200	150	-	-	-	-	-	-	-
9246	75	9246	200	150	-	-	-	-	-	-	-
9345	76	9345	76	9345	200	150	-	-	-	-	-
16827	77	16827	77	16827	200	150	150	-	-	-	-
15824	78	15824	78	15824	200	150	150	-	-	-	-
13839	81	13839	81	13839	200	150	-	-	-	-	-
9548	95	9548	91	9548	200	150	-	-	-	-	-
11720	104	11720	104	11720	200	150	-	-	-	-	-
7064	105	7064	105	7064	150	-	-	-	-	-	-
8921	106	8921	106	8921	200	150	-	-	-	-	-
10329	107	10329	107	10329	200	150	-	-	-	-	-
9186	914	9186	914	9186	200	150	-	-	-	-	-
15824	914	15824	914	15824	200	150	-	-	-	-	-
16824	914	16824	914	16824	200	150	-	-	-	-	-
15824	914	15824	914	15824	200	150	-	-	-	-	-
15824	914	15824	914	15824	200	150	-	-	-	-	-
15824	914										



[illegible][illegible]

AREA CHART	
1. AREA AS PER DEED	= 92820.00 SQ.M.
2. AREA AS PER SITE	= 92126.92 SQ.M.
3. DENSITY 300 / HECTARE	= $\frac{300 \times 92126.92}{10000}$ = 2763.80 PLOTS
4. TOTAL NO OF RESIDENTIAL UNITS	= 402 UNITS
5. NO. OF EWS REQUIRED	= 15% OF RESIDENTIAL UNITS
	= $\frac{\text{TOTAL SALEABLE AREA} \times 15\%}{150}$
6. AREA UNDER COMMERCIAL	= 56386.30 X 15% = 56.36 SAY 57 EWS
7. AREA UNDER PLOTS	= $(C1=99.61) \times (C2=107.61) \div 207.22$ (0.22%)
8. AREA UNDER GREENARY	= 56159.08 SQ.M. (60.95%)
9. AREA UNDER ROADS	= 9212.69 SQ.M. (10.00%)
	= 26547.93 SQ.M. (28.83%)

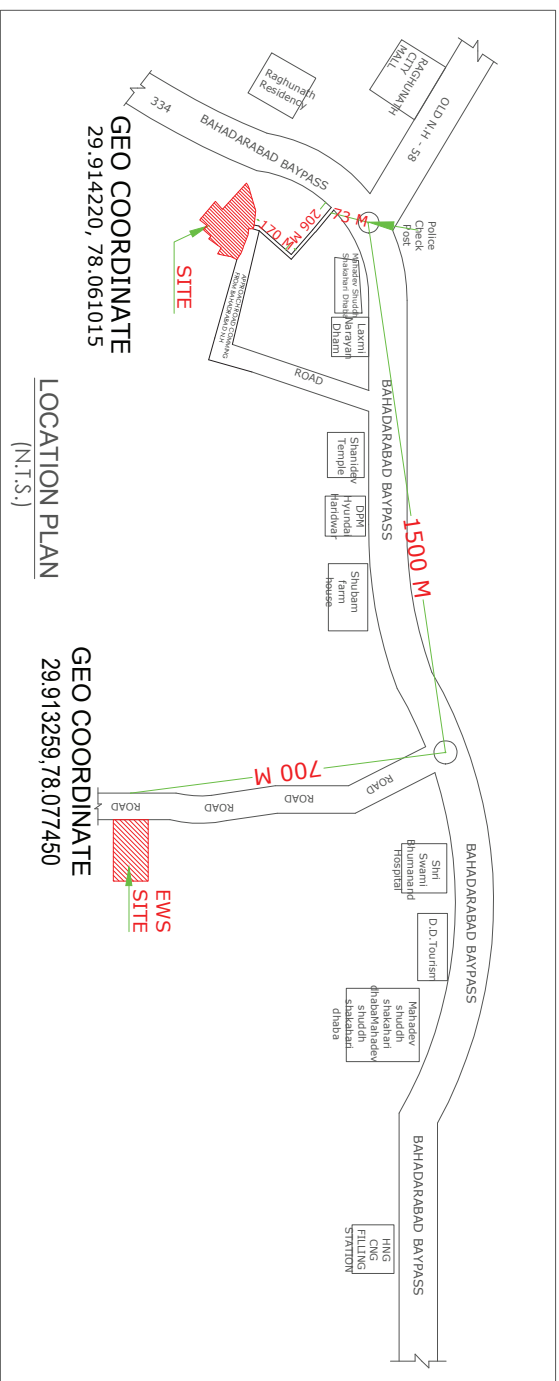

SITE PLAN

SHEET NO - 1

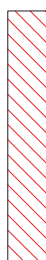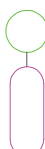	COMMERCIAL PLOT	
	CHALK ROAD	
	ELECTRIC POLES	
	WATER SUPPLY LINE	
	ELECTRIC LINE	
	0.3 M WIDE DRAIN	
	CULVERT	
	RECHARGE PIT	
	O.H.T	
	TREE	
	S. T. P. = SEWAGE TREATMENT PLANT	
	TRANSFORMER	

PROJECT AT KHASRA NO. - 323 323 323 323 323 323 325 PROPOSED LAYOUT PLAN OF ADHIRAJ KUNJ, PHASE 2 326,327, 328, 329, 330, 331, 333NA, 334, 335, 11
--



ANUPAM NAYAK

[illegible]

